



FRAÇÃO AQ - T3

Piso/Floor	3º Esq.	Bloco 5	Tipologia / Tipology	T3
Fração/Unit.	AQ		Exposição / Exposure	N/S
*Área Apartamento (m2) Total Apartment (sqm)				132.80m²
*Área Terraço(m2) Total Terrace (sqm)				00.00m²
*Lugares Garagem (m2) Parking spaces (sqm)				23.35m²
*Área total (m2) Total area (sqm)				156.15m²

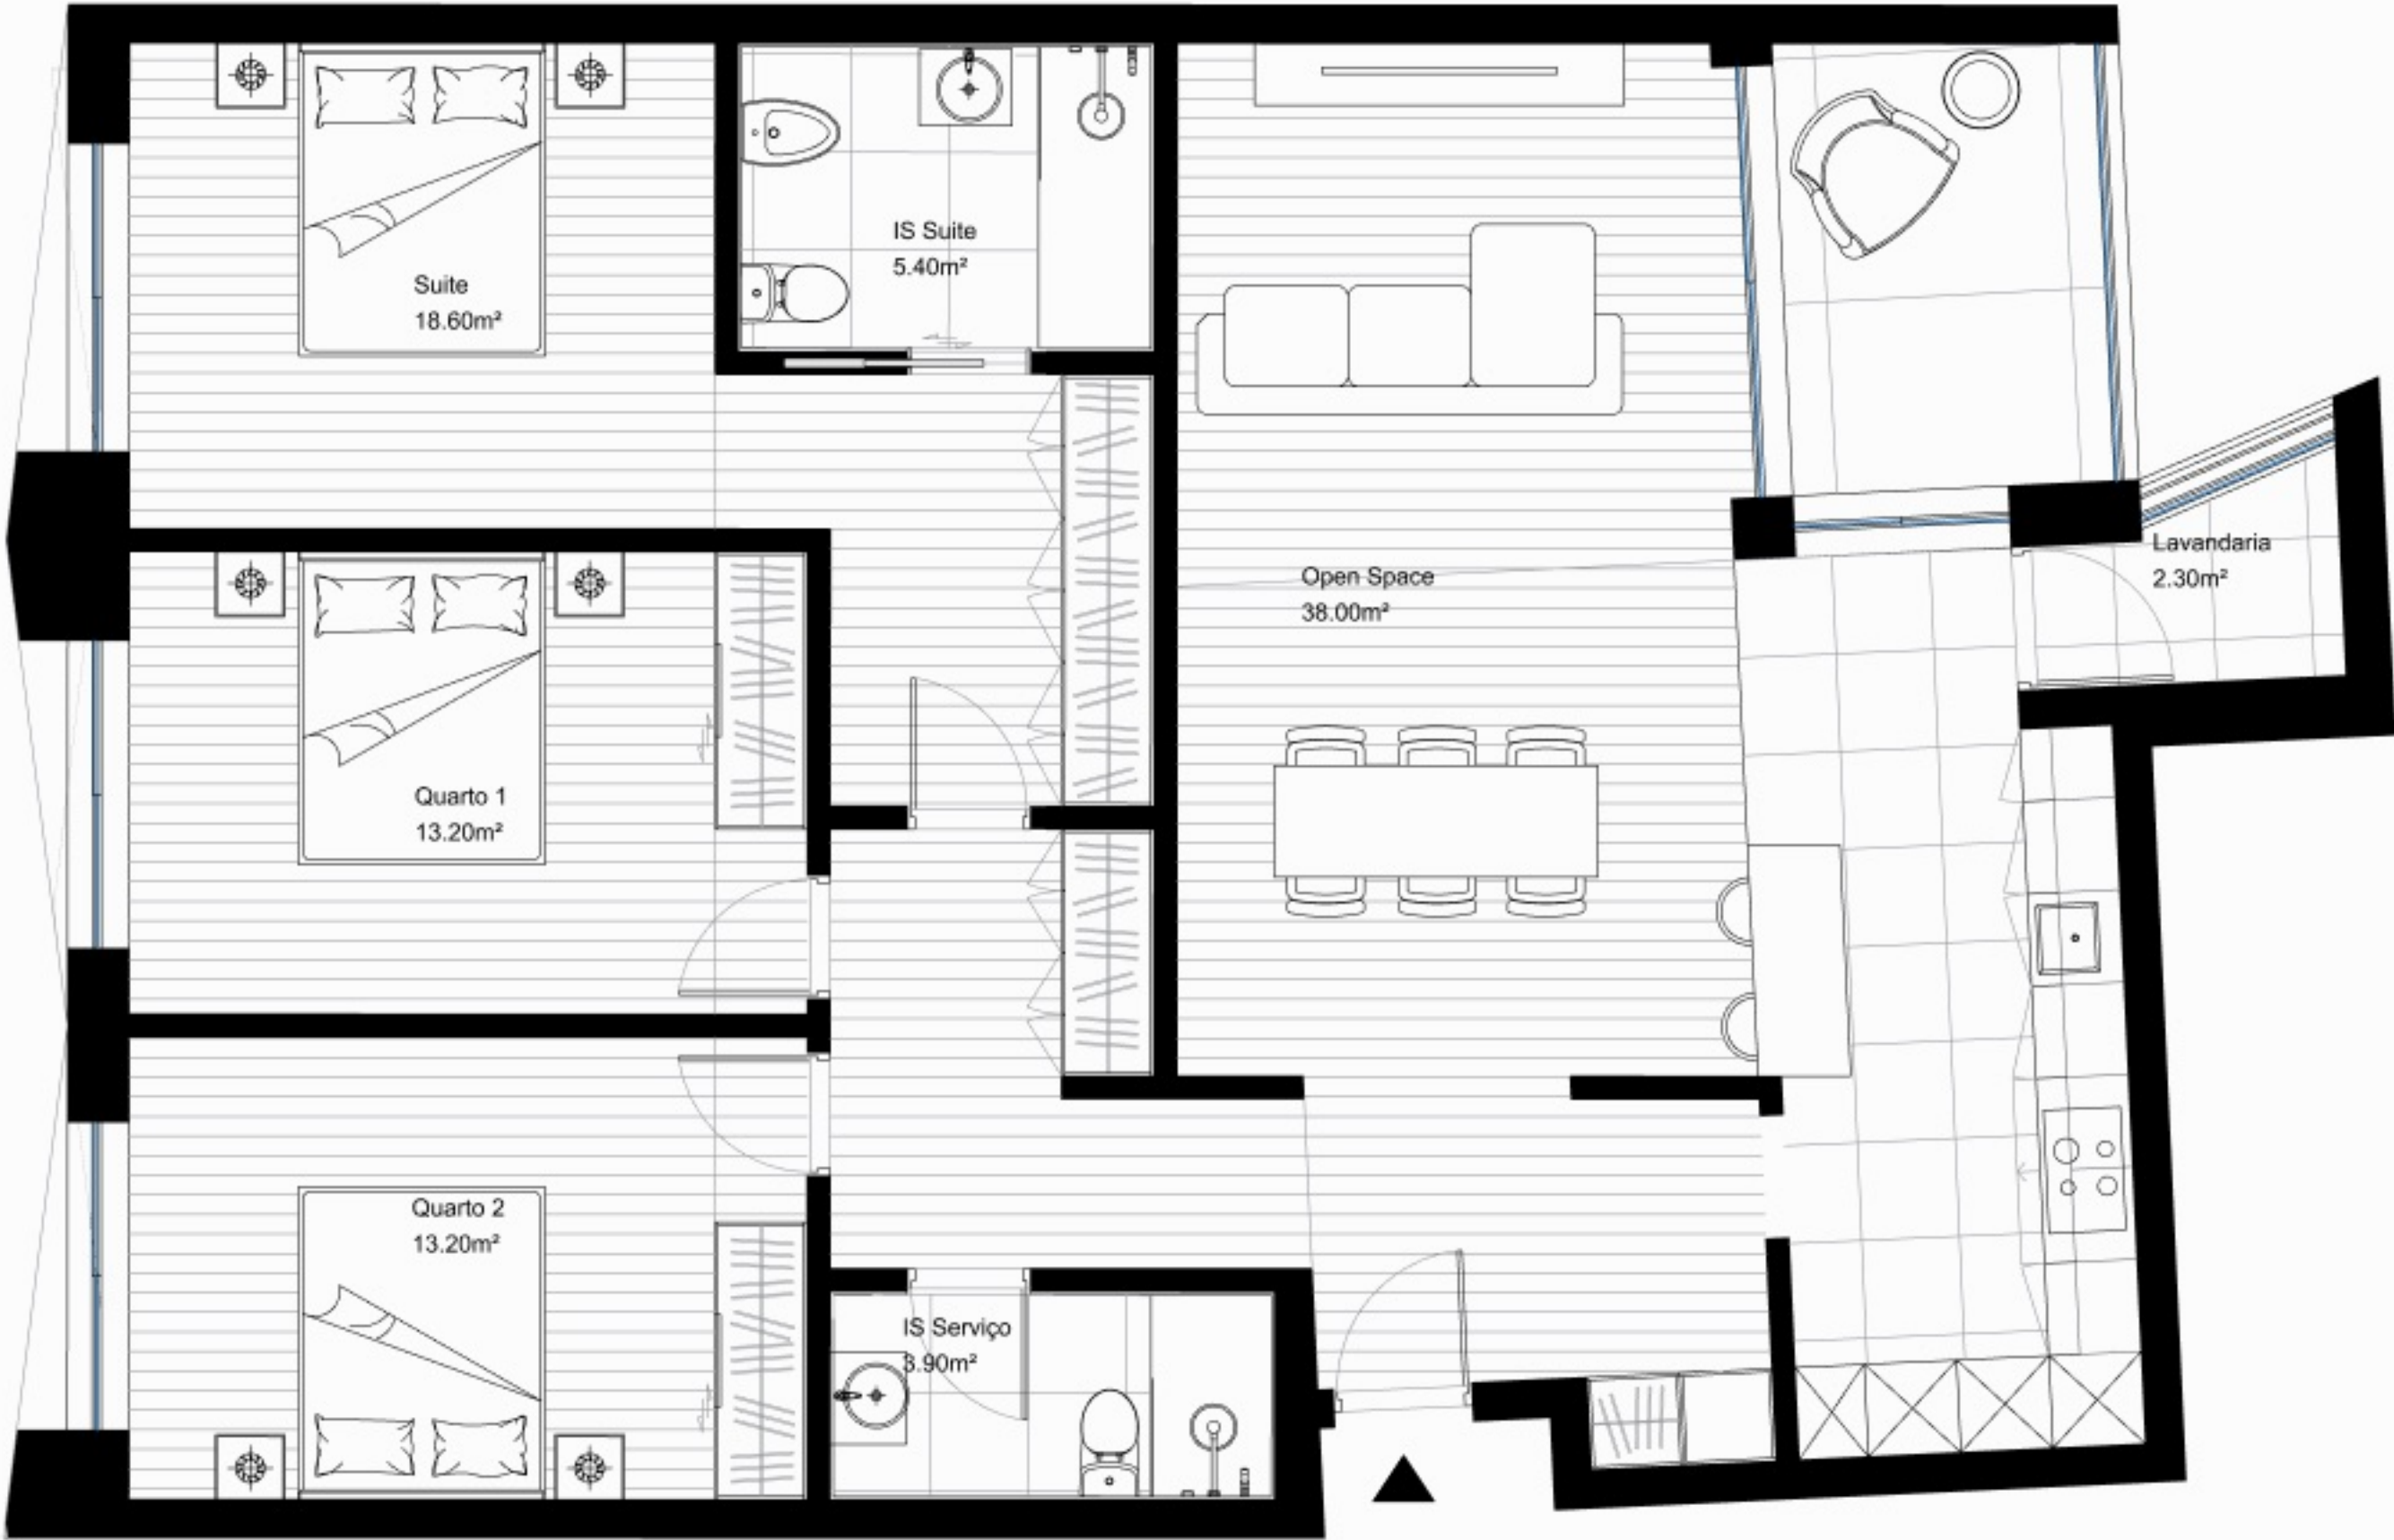

FRAÇÃO AR - T3
3º PISO

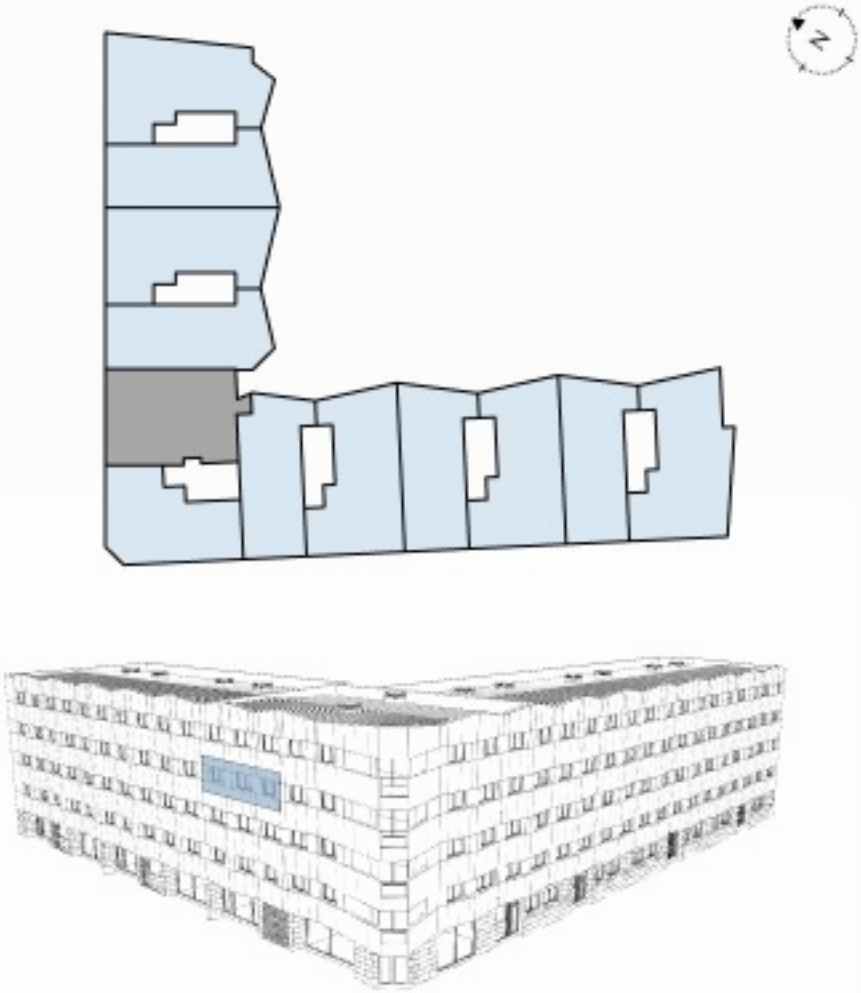

AVISO LEGAL: As informações, imagens e áreas contidas nesta planta poderão ser alvo de acertos na elaboração da propriedade horizontal.

*Área bruta de construção - Superfície total da fração, medido pelo perímetro exterior das paredes exteriores e eixos das paredes de separação de frações, incluindo varandas e excluindo terraços.

LEGAL NOTICE: The information, images and areas contained in this plan may be subject to adjustments in the preparation of the horizontal property.

*Gross construction area - Total surface area of the unit, measured by the outer perimeter of the exterior walls and the axes of the walls separating the units, including balconies and excluding terraces.