



FRAÇÃO AU - LOJA

Piso/Floor	R/ch Esq.	Tipologia / Tipology	Comércio
Fração/Unit.	AU	Bloco 6	Exposição / Exposure
			N/S
*Área Comércio (m2) Total Store (sqm)			124.70m²
*Área Terraço(m2) Total Terrace (sqm)			0m²
*Lugares Garagem (m2) Parking spaces (sqm)			15.90m²
*Área total (m2) Total area (sqm)			140.60m²

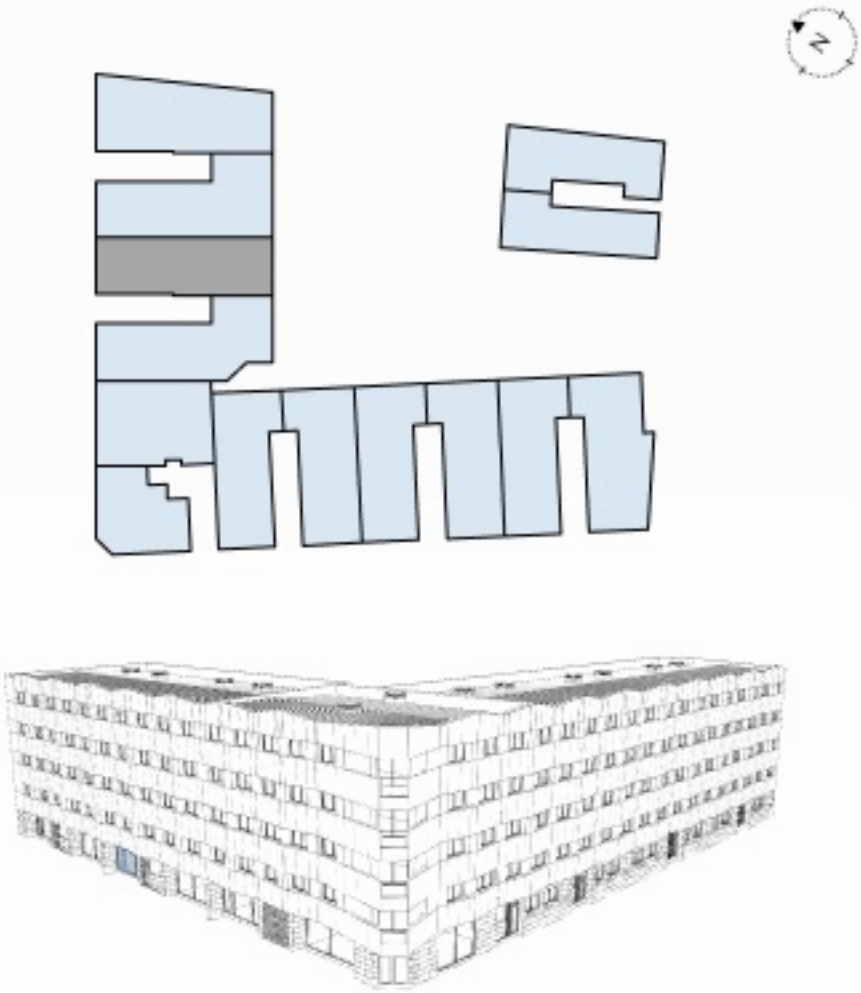

FRAÇÃO AU - LOJA
RÉS DO CHÃO

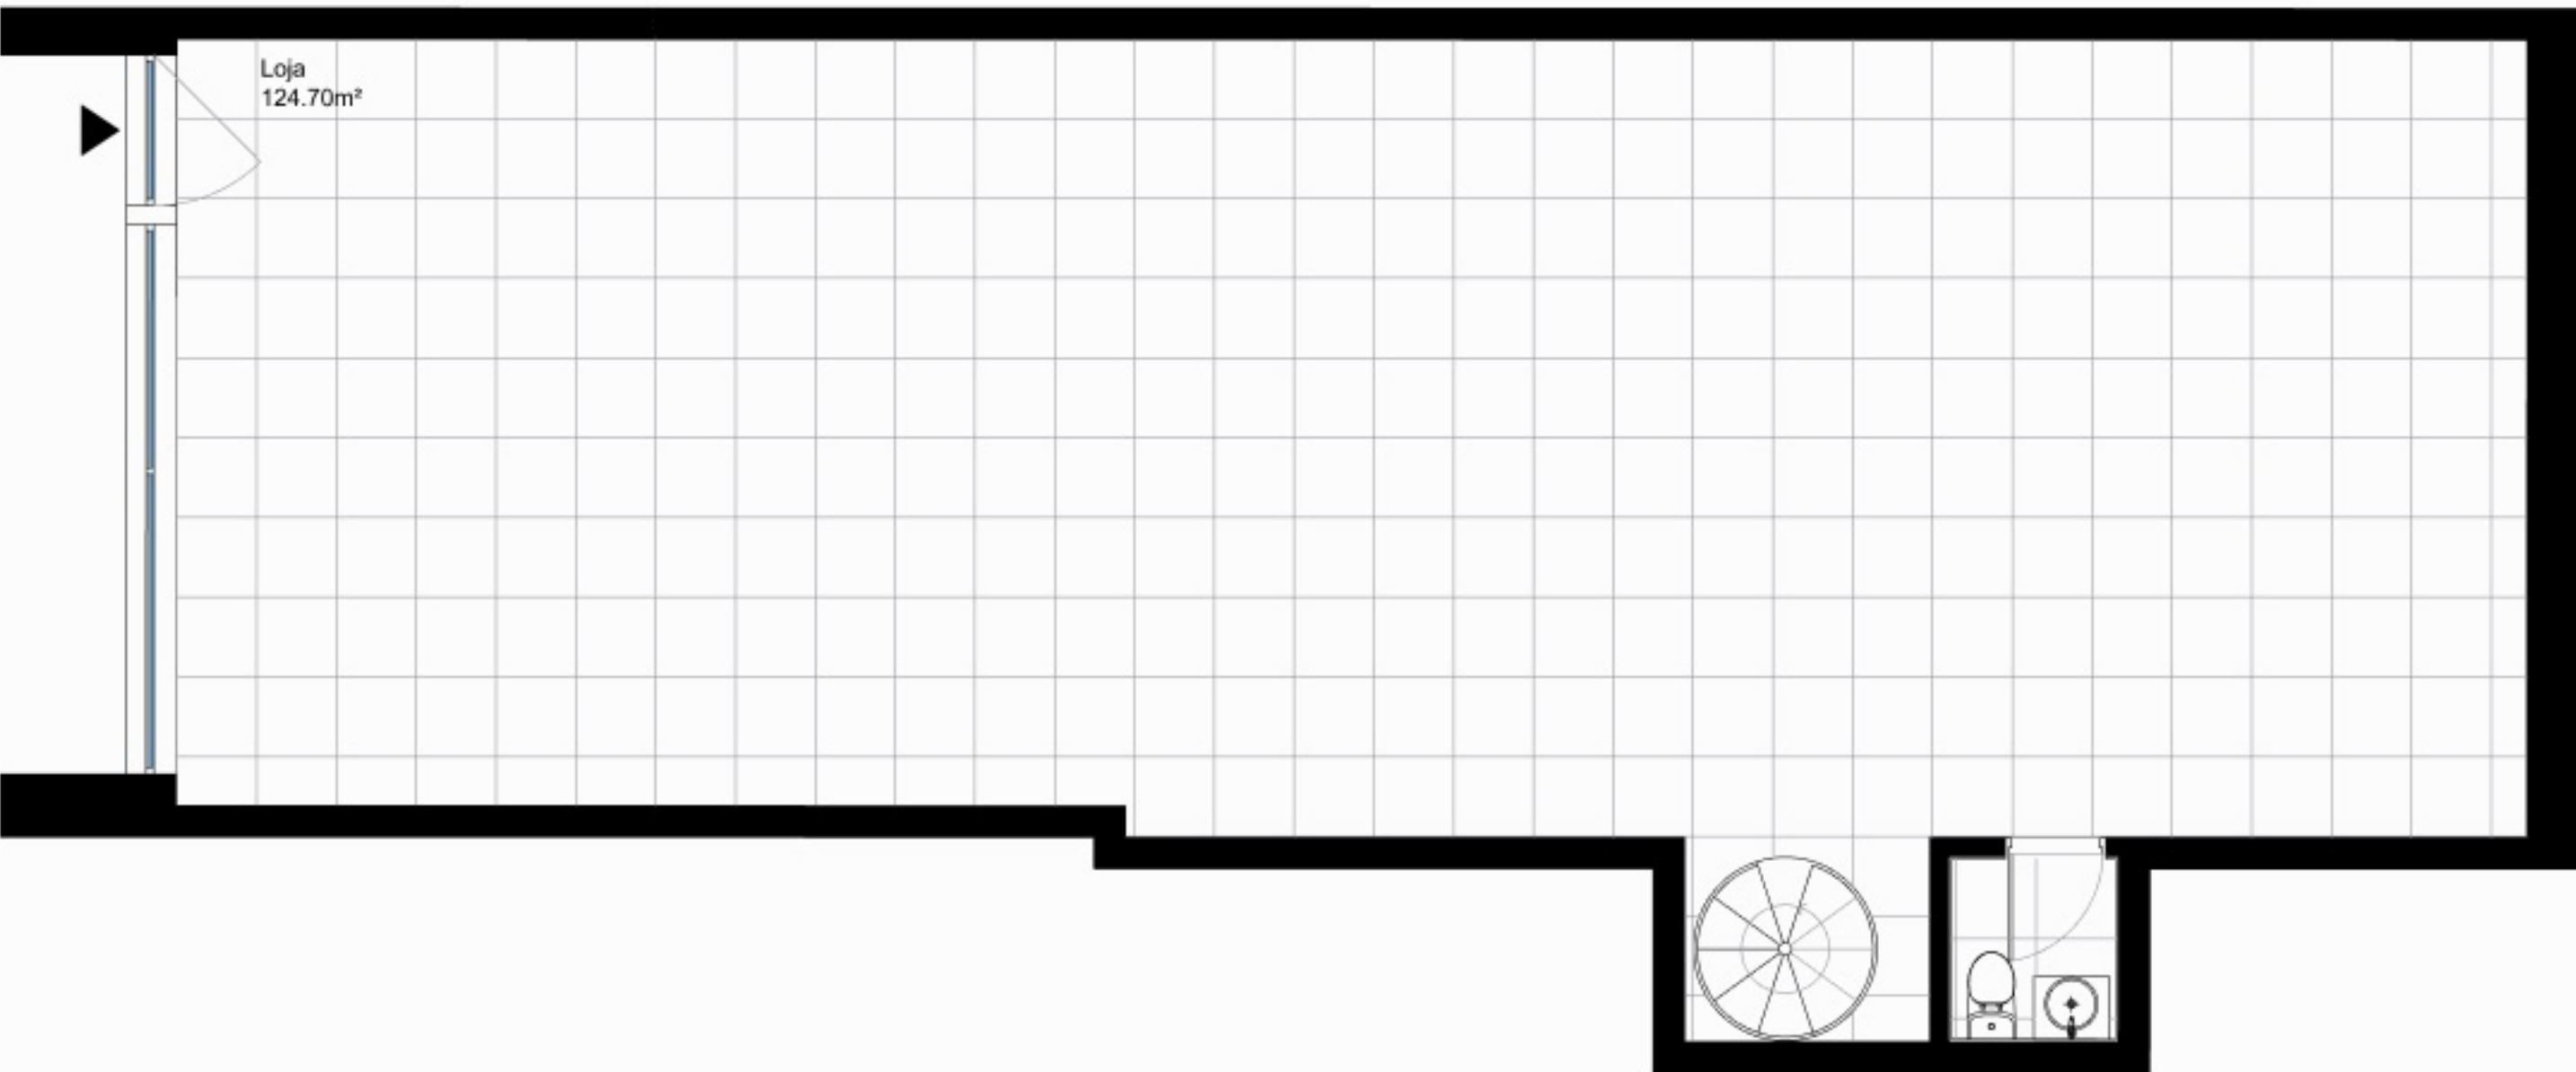

AVISO LEGAL: As informações, imagens e áreas contidas nesta planta poderão ser alvo de acertos na elaboração da propriedade horizontal.
*Área bruta de construção - Superfície total da fração, medido pelo perímetro exterior das paredes exteriores e eixos das paredes de separação de frações, incluindo varandas e excluindo terraços.
LEGAL NOTICE: The information, images and areas contained in this plan may be subject to adjustments in the preparation of the horizontal property.
*Gross construction area - Total surface area of the unit, measured by the outer perimeter of the exterior walls and the axes of the walls separating the units, including balconies and excluding terraces.