



FRAÇÃO AV - LOJA

Piso/Floor	R/ch Dir.	Tipologia / Tipology	Comércio
Fração/Unit.	AV	Bloco 6	Exposição / Exposure
			N/S
* Área Comércio (m2)			114.00m²
Total Store (sqm)			
* Área Terraço(m2)			0m²
Total Terrace (sqm)			
* Lugares Garagem (m2)			16.00m²
Parking spaces (sqm)			
* Área total (m2)			130.00m²
Total area (sqm)			

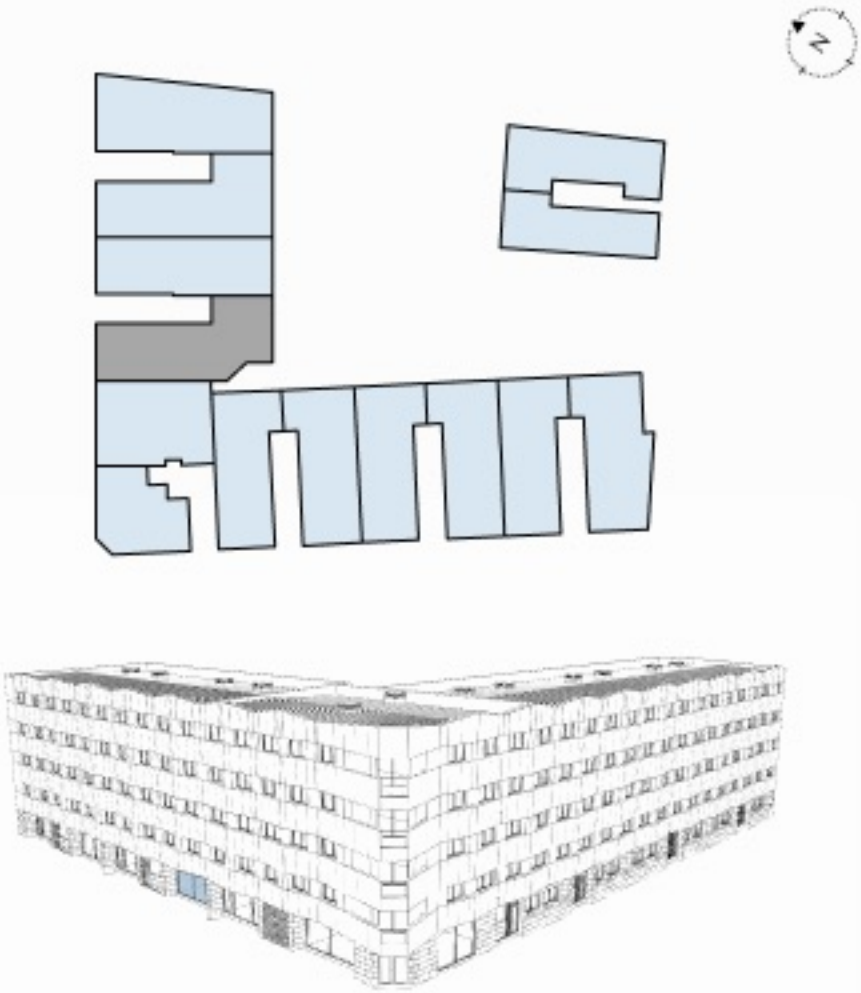

FRAÇÃO AV - LOJA
RÉS DO CHÃO

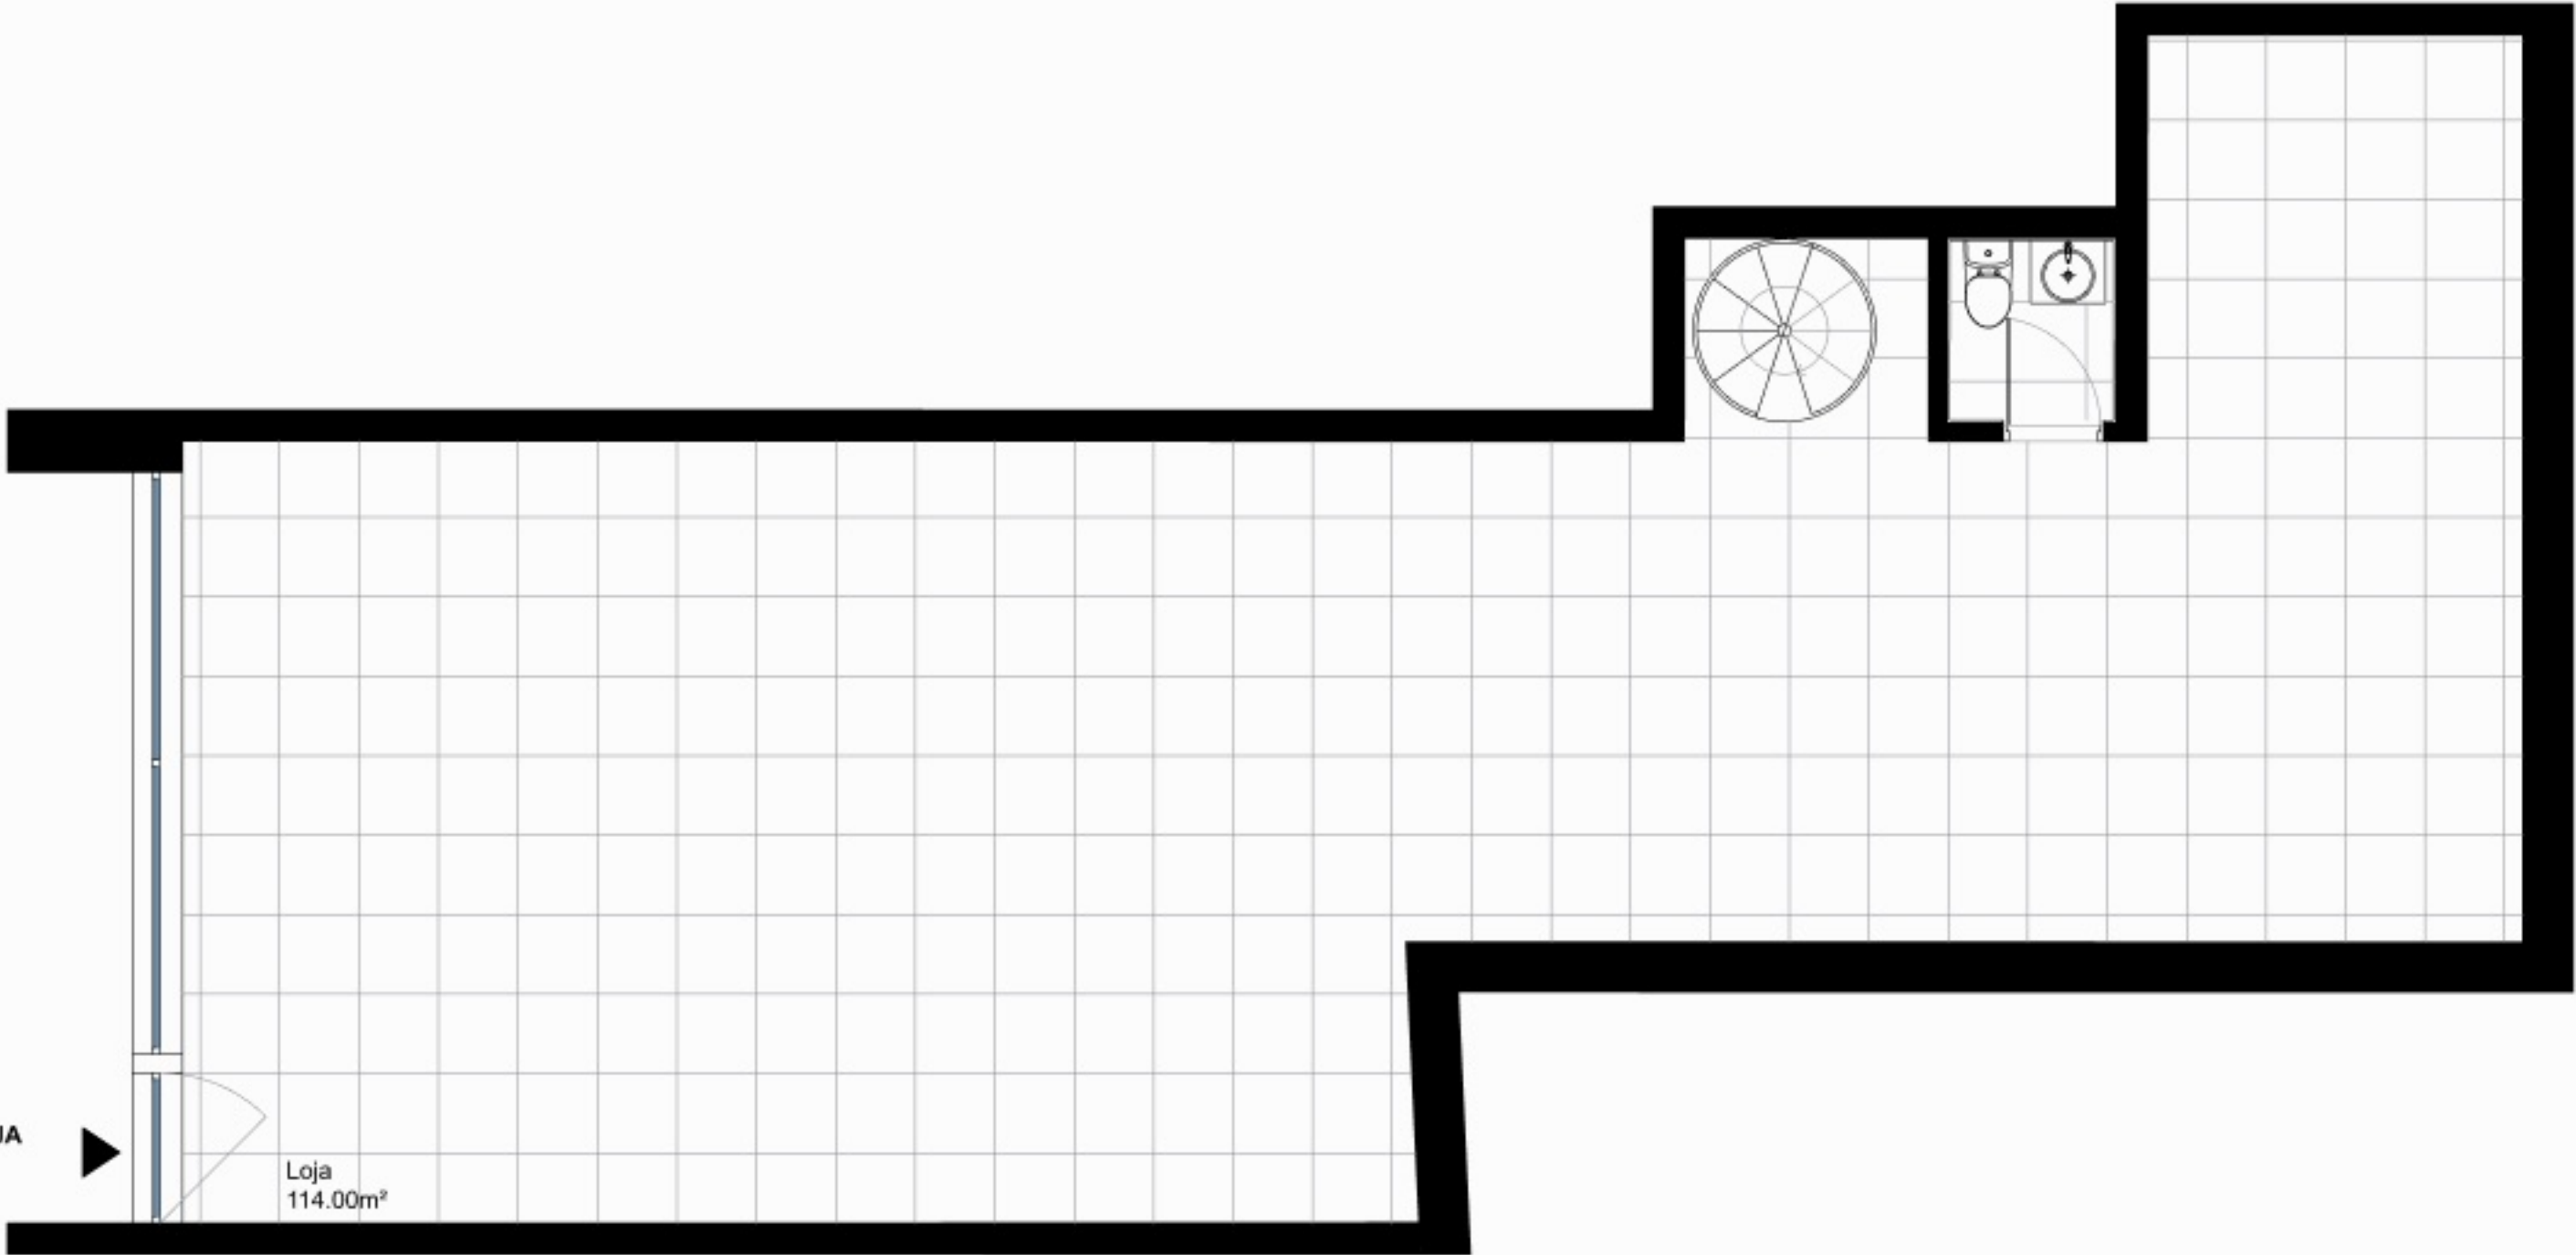

Loja
114.00m²



AVISO LEGAL: As informações, imagens e áreas contidas nesta planta poderão ser alvo de acertos na elaboração da propriedade horizontal.

*Área bruta de construção - Superfície total da fração, medido pelo perímetro exterior das paredes exteriores e eixos das paredes de separação de frações, incluindo varandas e excluindo terraços.

LEGAL NOTICE: The information, images and areas contained in this plan may be subject to adjustments in the preparation of the horizontal property.

*Gross construction area - Total surface area of the unit, measured by the outer perimeter of the exterior walls and the axes of the walls separating the units, including balconies and excluding terraces.