



FRAÇÃO BF - LOJA

Piso/Floor	R/ch Dir.	Tipologia / Tipology	Comércio
Fração/Unit.	BF	Bloco 7	Exposição / Exposure
* Área Comércio (m2)		126.50m²	
Total Store (sqm)			
* Área Terraço(m2)		0m²	
Total Terrace (sqm)			
* Lugares Garagem (m2)		16.00m²	
Parking spaces (sqm)			
* Área total (m2)		142.50m²	
Total area (sqm)			

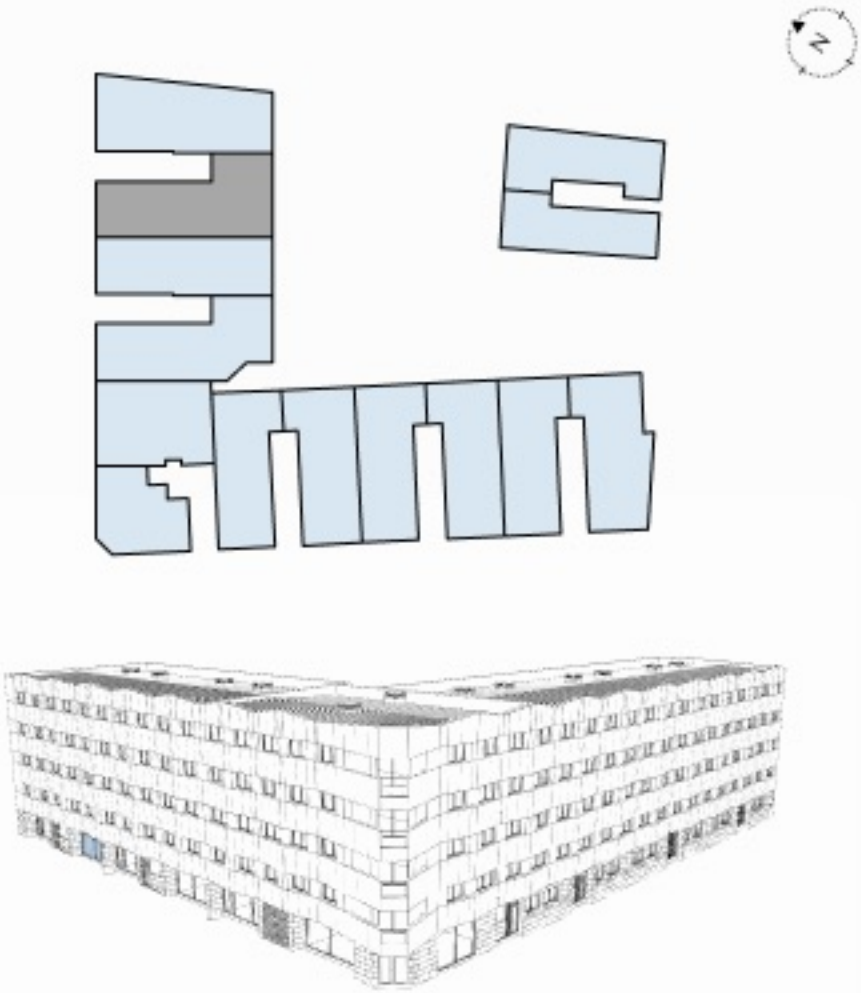

FRAÇÃO BF - LOJA
RÉS DO CHÃO

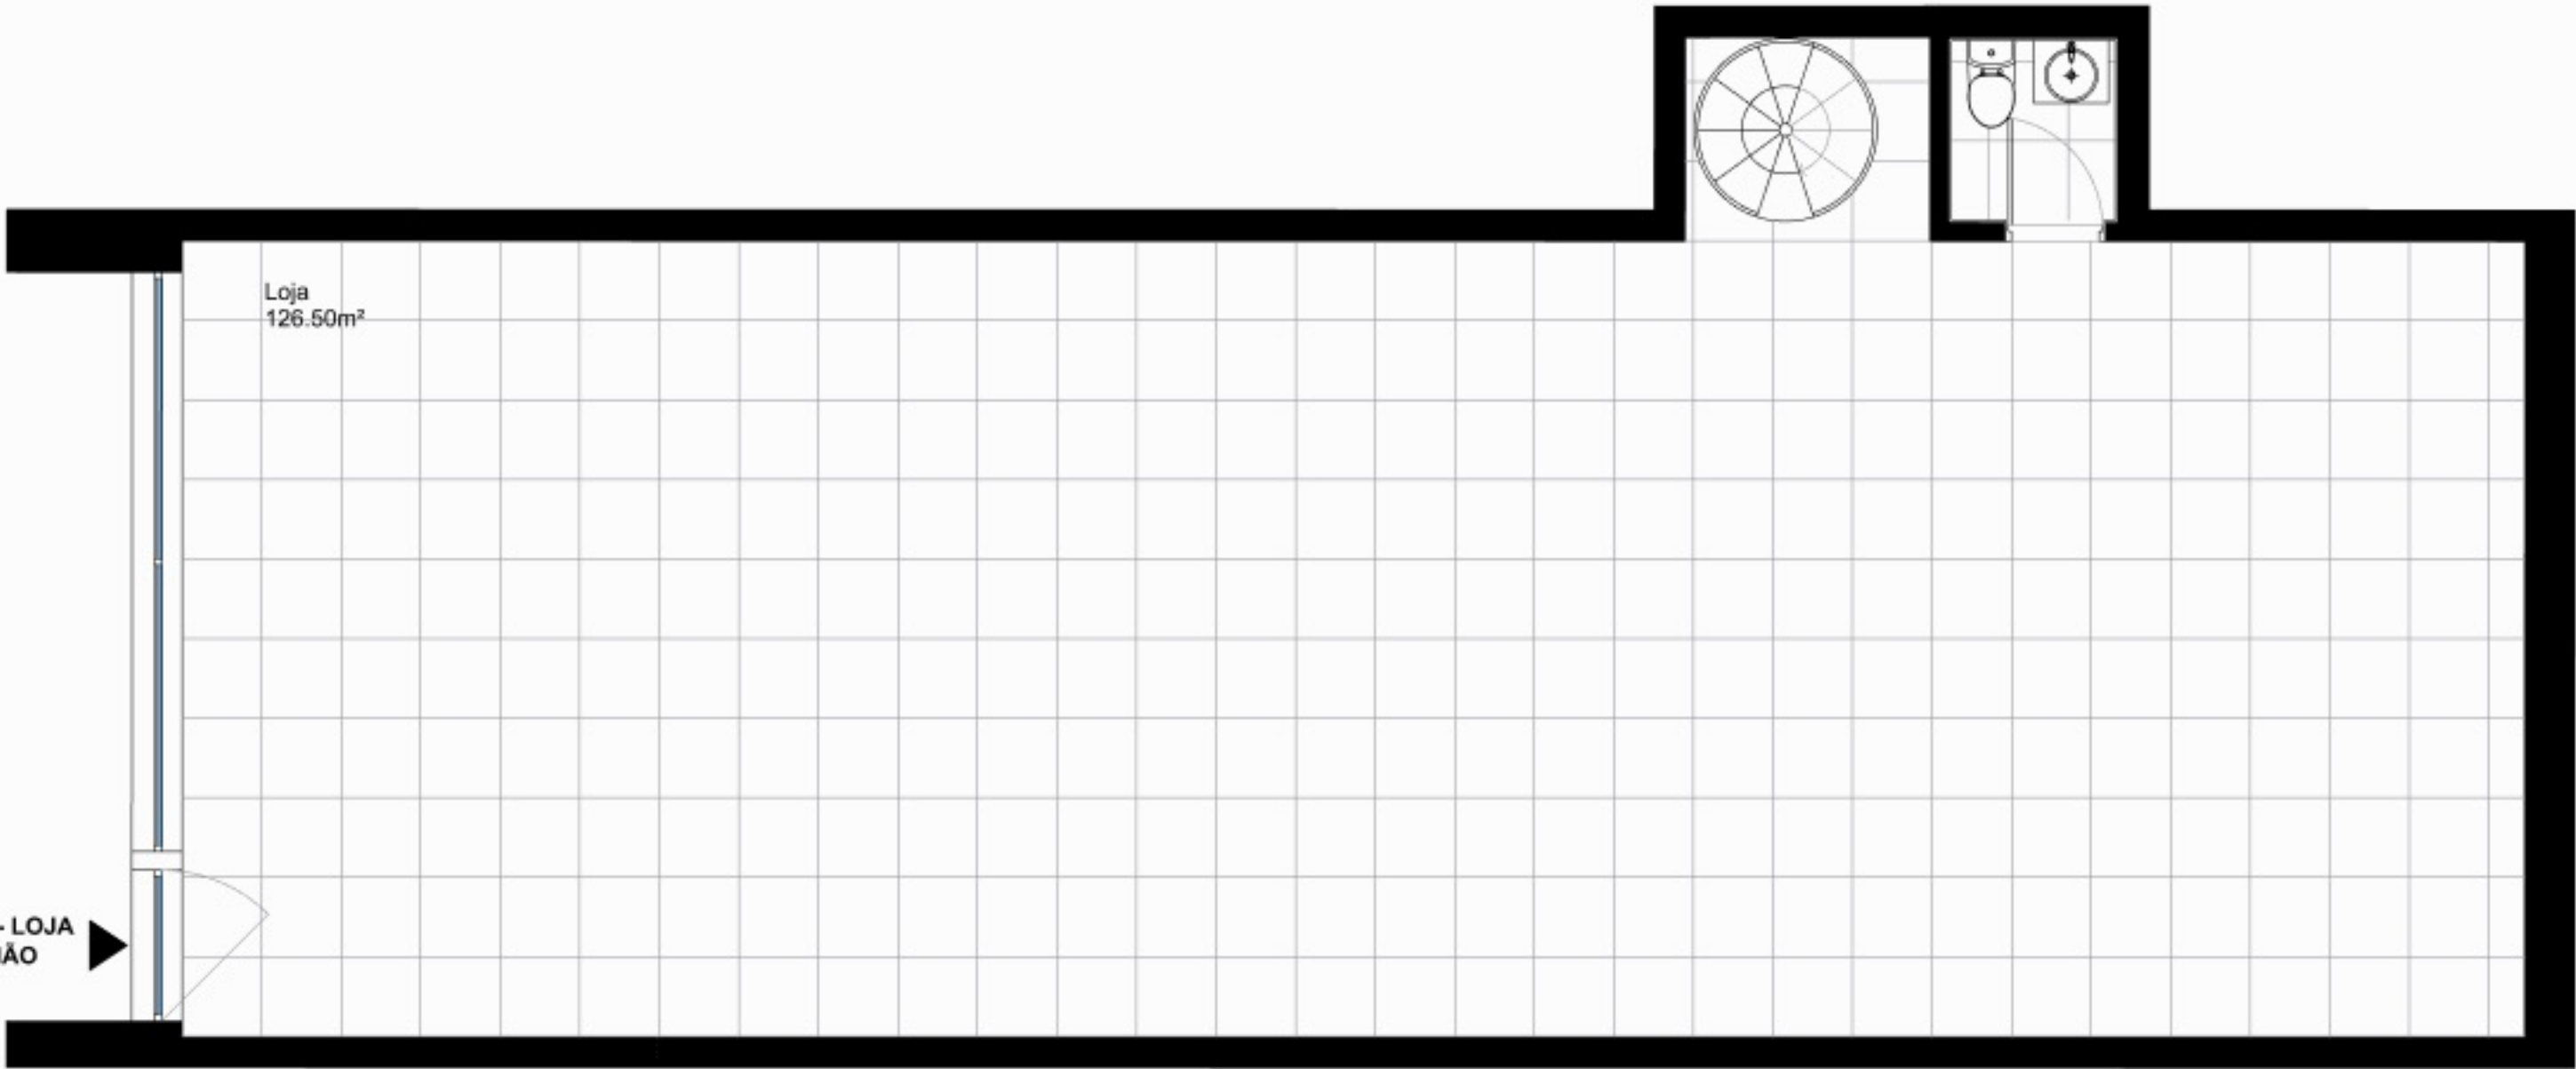

AVISO LEGAL: As informações, imagens e áreas contidas nesta planta poderão ser alvo de acertos na elaboração da propriedade horizontal.

*Área bruta de construção - Superfície total da fração, medido pelo perímetro exterior das paredes exteriores e eixos das paredes de separação de frações, incluindo varandas e excluindo terraços.

LEGAL NOTICE: The information, images and areas contained in this plan may be subject to adjustments in the preparation of the horizontal property.

*Gross construction area - Total surface area of the unit, measured by the outer perimeter of the exterior walls and the axes of the walls separating the units, including balconies and excluding terraces.